


FLOOR BUTTONS (6 FLOORS MAX.):
STAINLESS STEEL, BRUSHED CIRCULAR (STANDARD)

- RAISED TARGET
- RED ILLUMINATION
- SERIAL
- RAISED TARGET
- BLUE ILLUMINATION
- DISCRETE

WIRING

- 24/30 VDC SERIAL (WIRED)
- UNWIRED DISCRETE
- 24/30 VDC
- 120 VAC
- 120 VDC
- LUXURY (LIGHT RING ILLUMINATION)
- VANDAL (CENTER DOT ILLUMINATION)

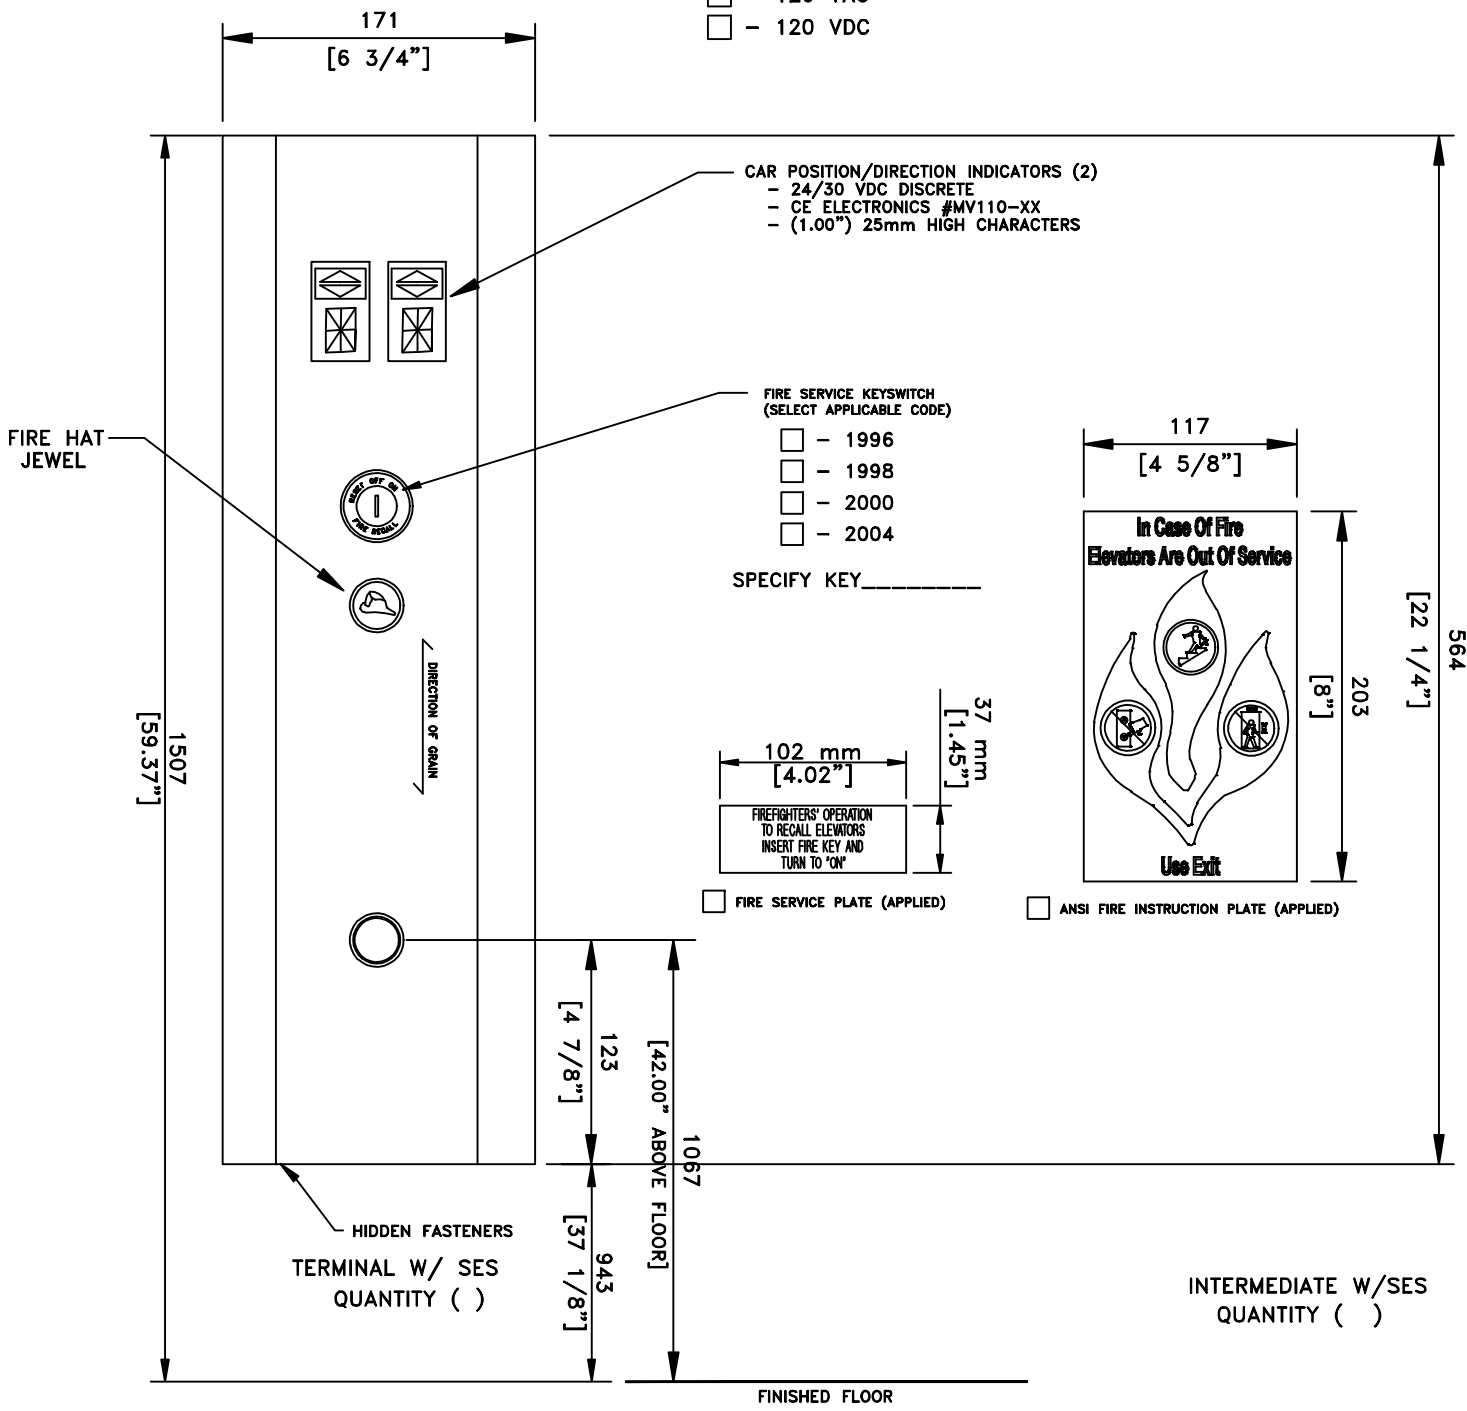

- (1/8") 3,2mm STAINLESS STEEL, OTIS #4

REV. #	DATE	INITIALS	DESCRIPTION

CONTRACT #:	MACHINE #:	APPROVAL DRAWING LPHS SES (EXPRESS)	
QUANTITY			

MAIN	ELEVATOR #:	DRAWING NUMBER:		DRAWN:	ORIGINAL DATE:
AUX				CHK:	

WARNING SIGNING THIS DRAWING CONSTITUTES ACCEPTANCE OF WHAT IS SHOWN—REFER TO TRANSMITTAL	LOCAL OFFICE REPRESENTATIVE	ARCHITECT	CONSULTANT	BUILDING REPRESENTATIVE